



**CPSI**

**CONTRACTORS PAVING SUPPLY, LLP.**

13923 Stafford Rd. Stafford, TX 77477

PH: 281-208-8839 FAX: 281-208-8809

**SPEED LOAD SLEEVES**

Sleeve Code	Dowel Size	Sleeve Length
PSD1/2X5LT	1/2" Smooth x 10"	1/2"x 5"
PSD1/2X9LT	1/2" Smooth x 18"	1/2"x 9"
PSD3/4X5LT	3/4" Smooth x 10"	3/4"x 5"
PSD3/4X9LT	3/4" Smooth x 18"	3/4"x 9"
PSD3/4X12LT	3/4" Smooth x 24"	3/4"x 12"
PSD1X9LT	1" Smooth x 18"	1"x 9"
PSD1 1/4x9LT	1 1/4" Smooth x 18"	1 1/4"x 9"

**SPEED LOAD** is designed for expansion joints with a closed end allowing axial movement of the dowel.




**Typical Specification:**

**Load Transfer Units:**

3/4" x \_\_\_" Redwood Header ( \_\_\_" + \_\_\_" ) w/ \_\_\_" x \_\_\_" Smooth Dowel + \_\_\_" x \_\_\_" Speed Load for \_\_\_" paving.

Example: 3/4" x 6" Redwood Header ( 5" + 1" ) w/ 3/4" x 18" Smooth Dowel + 3/4" x 9" Speed Load for 6" paving.

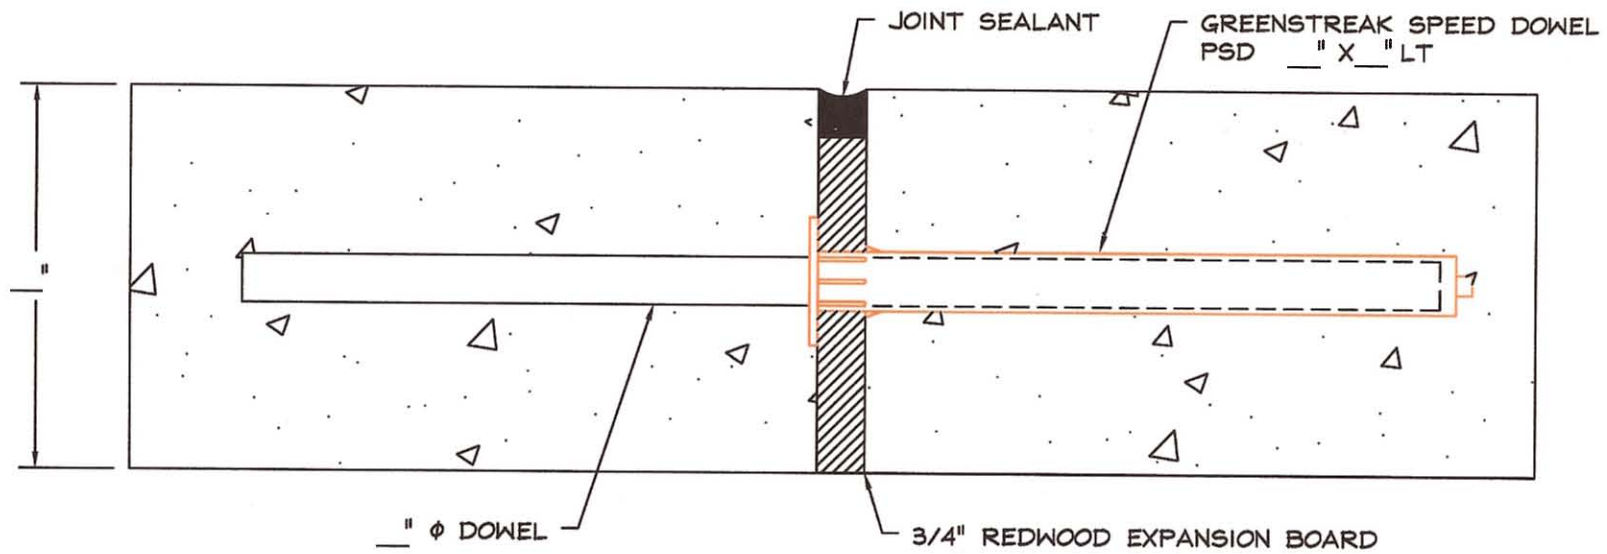

SECTION VIEW  
SCALE: N.T.S.

REV. MARK	REVISION	BY	CHK	APP	DATE	DESIGNED:	DATE:		
							01/29/08		
						DRAWN: R. MOSBEY	12/30/03	PART NUMBER:	
						CHECKED:		QUANTITY REQUIRED:	
						APPROVED:		SCALE: AS SHOWN	
						FAB. REP.:		DWG. REF. NO.:	
						SHEET NUMBER: 1 OF 1		TITLE: ___" CONCRETE EXPANSION SYSTEM	
								13923 Stafford Rd. Stafford, TX 77477	
								PH: 281-208-8839 FX: 281-208-8809	
								WEBSITE: www.contractorspsi.com EMAIL: calbritton@contractorspsi.com	
								REV	